

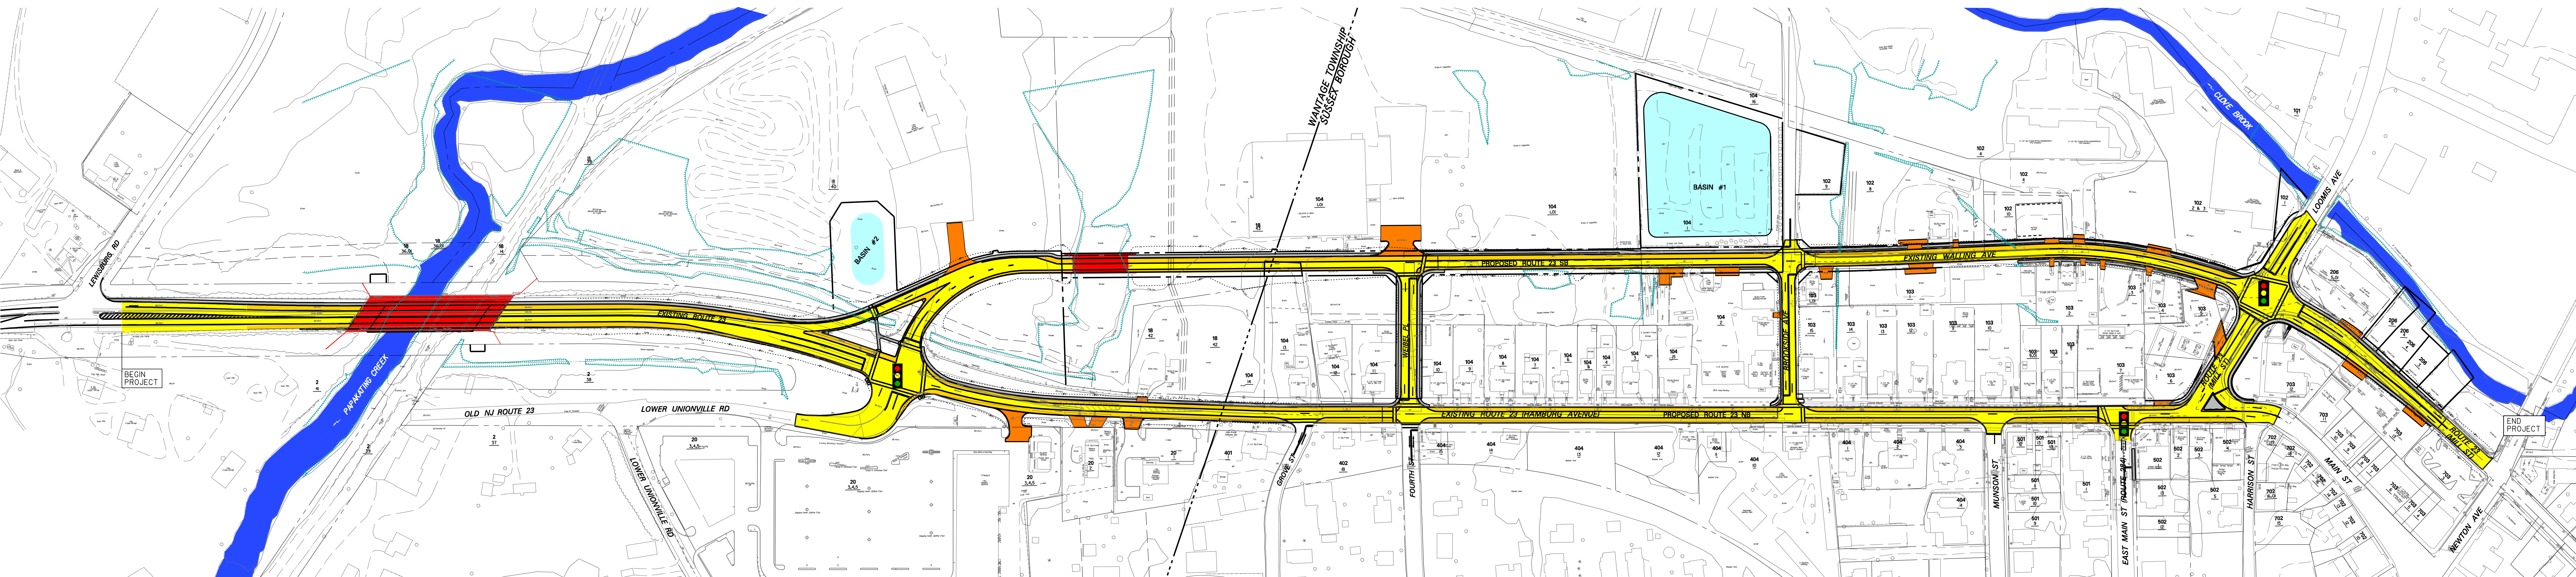


TOWNSHIP OF WANTAGE SUSSEX COUNTY SUSSEX BOROUGH

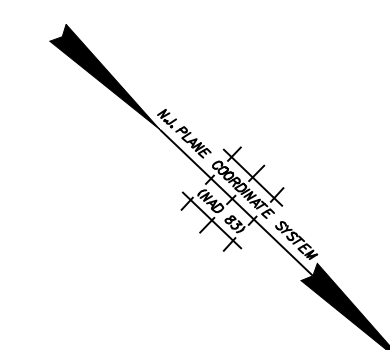


LEGEND

- PROPOSED SHOULDER
- PROPOSED ROADWAY
- PROPOSED DRIVEWAY
- PROPOSED R.O.W.
- EXISTING FRESH WATER WETLANDS
- SIDEWALK/CONCRETE ISLAND
- PROPOSED DETENTION BASIN
- EXISTING SIGNAL TO BE IMPROVED
- EXISTING STATE OPEN WATERS
- PROPOSED BRIDGE

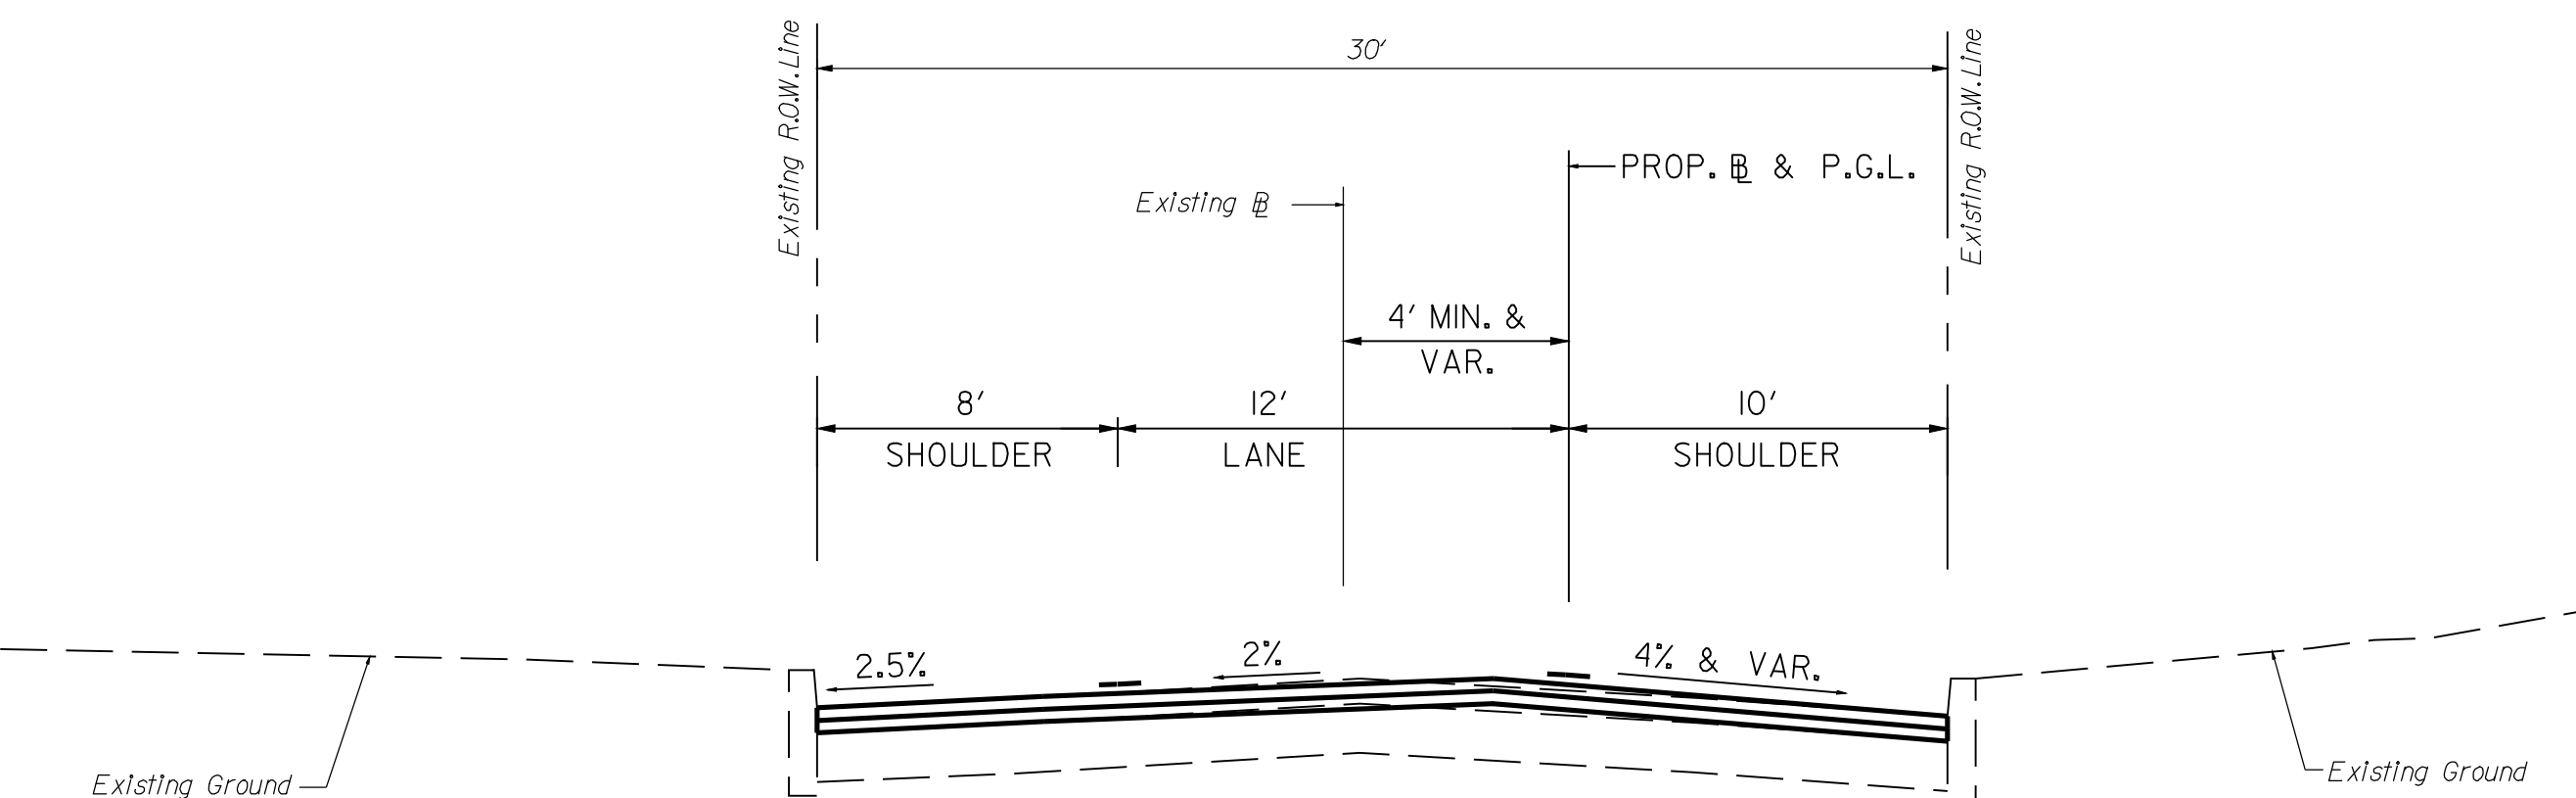

ROUTE 23 NB
NORMAL SECTION
STA. 62+50 TO 80+00

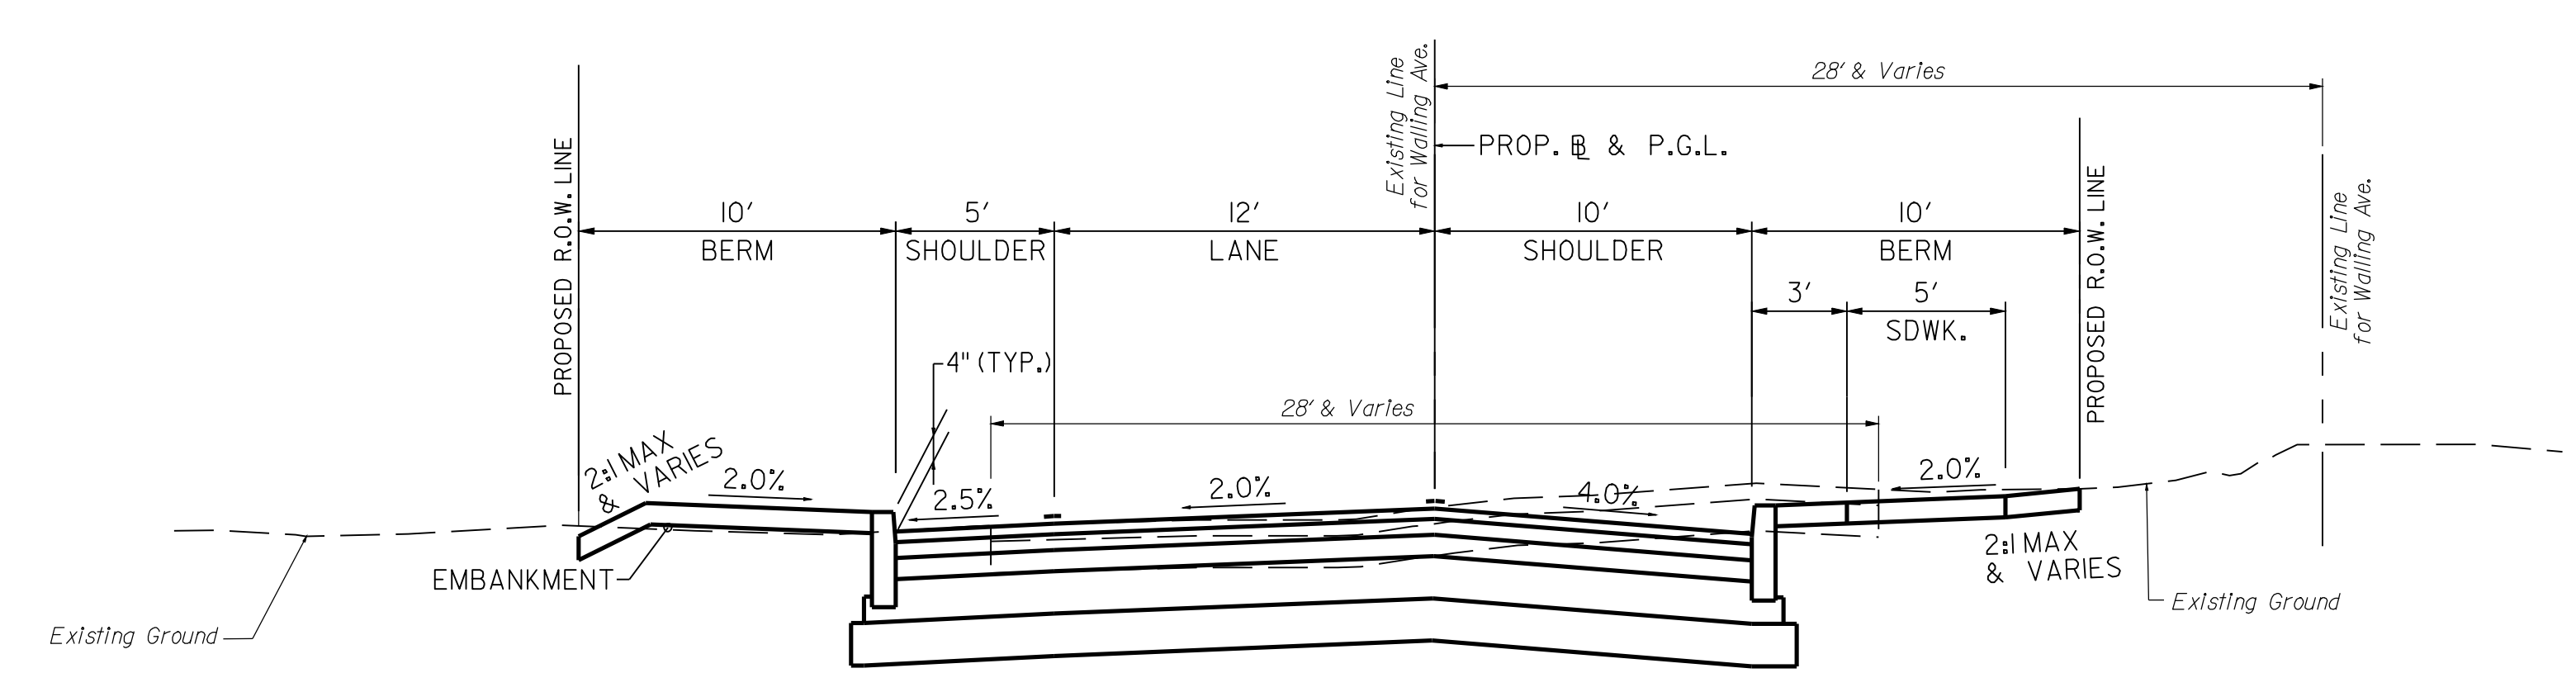

ROUTE 23 SB
NORMAL SECTION
STA. 42+00 TO 46+33

